


ELORA



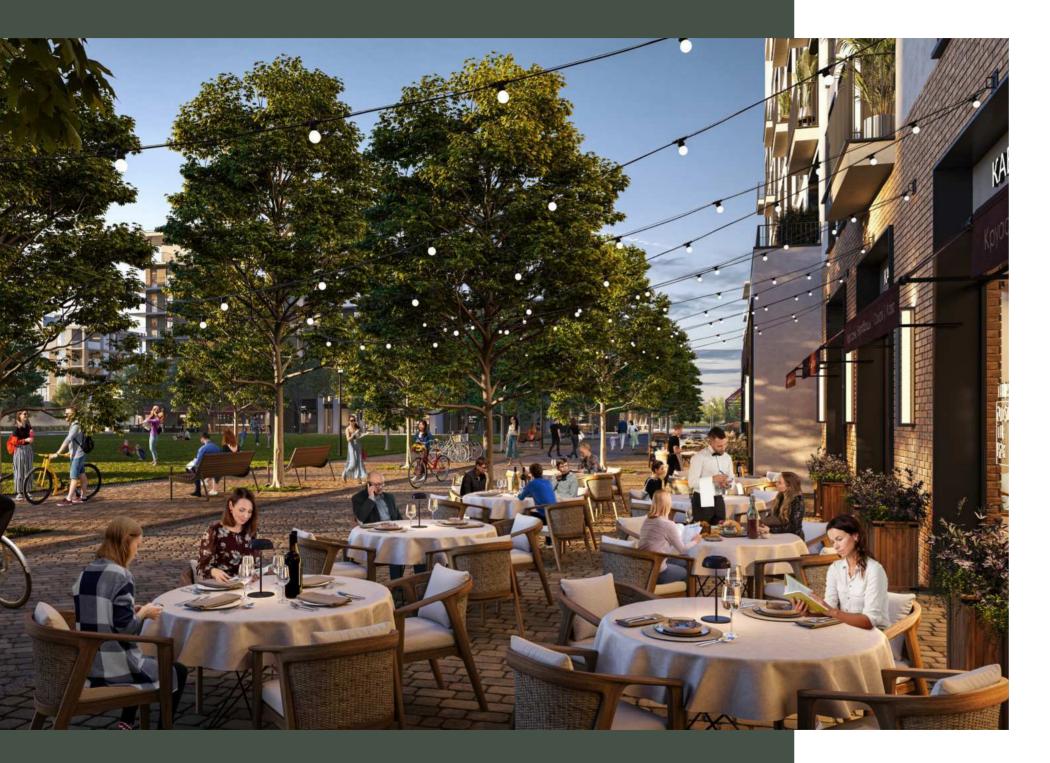



NORTH WATERFRONT AN EXCITING NEW DESTINATION

Mr. Alabbar has diverted the status quo towards prioritizing residents' well-being and experiences, focusing on the importance of quality amenities and resident's lifestyles by bringing the most incredible designers and architects to deliver world-class communities.

FOR BELARUS

The North Waterfront development is a bold new vision for a waterfront community in the heart of the capital that looks to the future whilst drawing inspiration from the neighborhood's rich history.

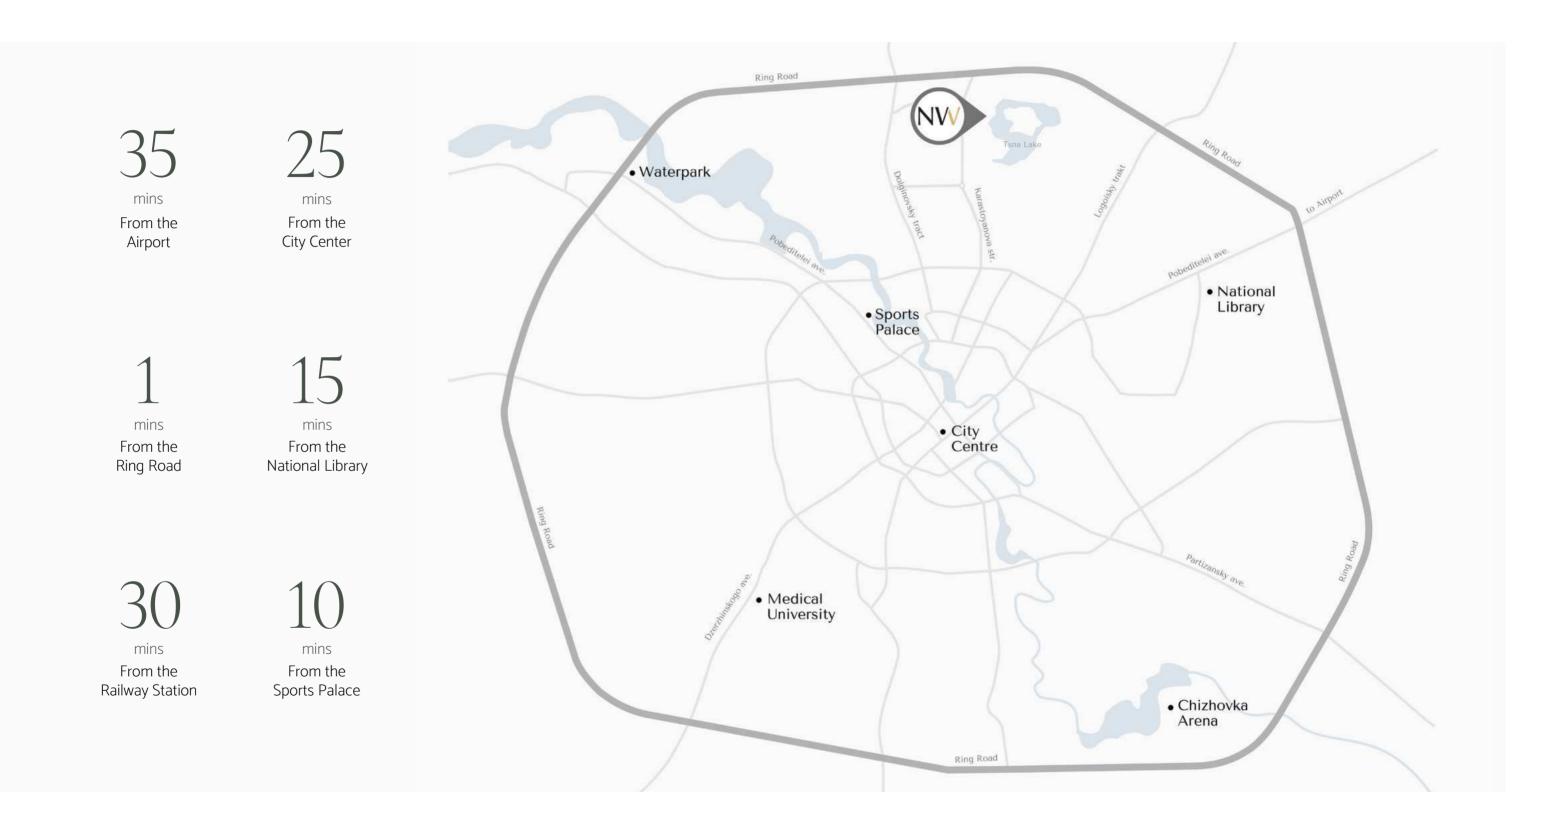

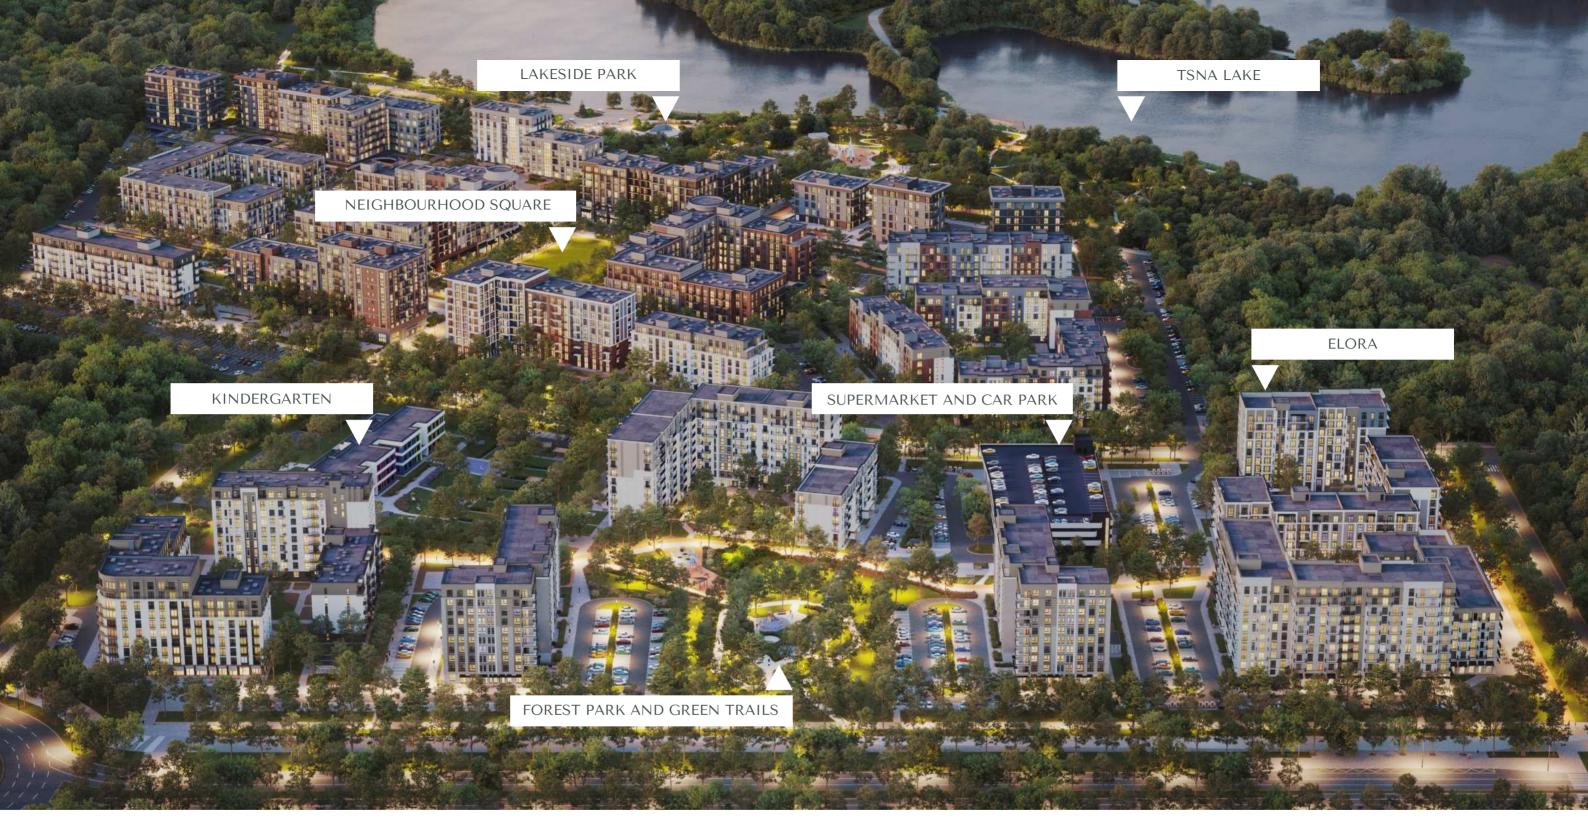







(L) (L) (L)

Parks

















Exhibition Center

Ice Rink

Sc

Schools

Kid's Play Areas

Dog Parks

A

Cycling Track

Kindergartens

IT University



Supermarkets



Fishing Pier



Medical Centers



LAKESIDE PARK

Residents of North Waterfront will be able to enjoy the modern and healthy environment created by the Lakeside Park.

The park offers a wonderful atmosphere perfect for relaxing and socializing amidst a captivating blend of natural beauty and immersive attractions.





Green Parks

Art Sculptures





Cycling Track

Jogging Trail





Fishing Pier

Urban Beach





Amphitheater

Sports Areas



Barbecue Areas


Picnic Areas



Kid's Play Area



Cafes

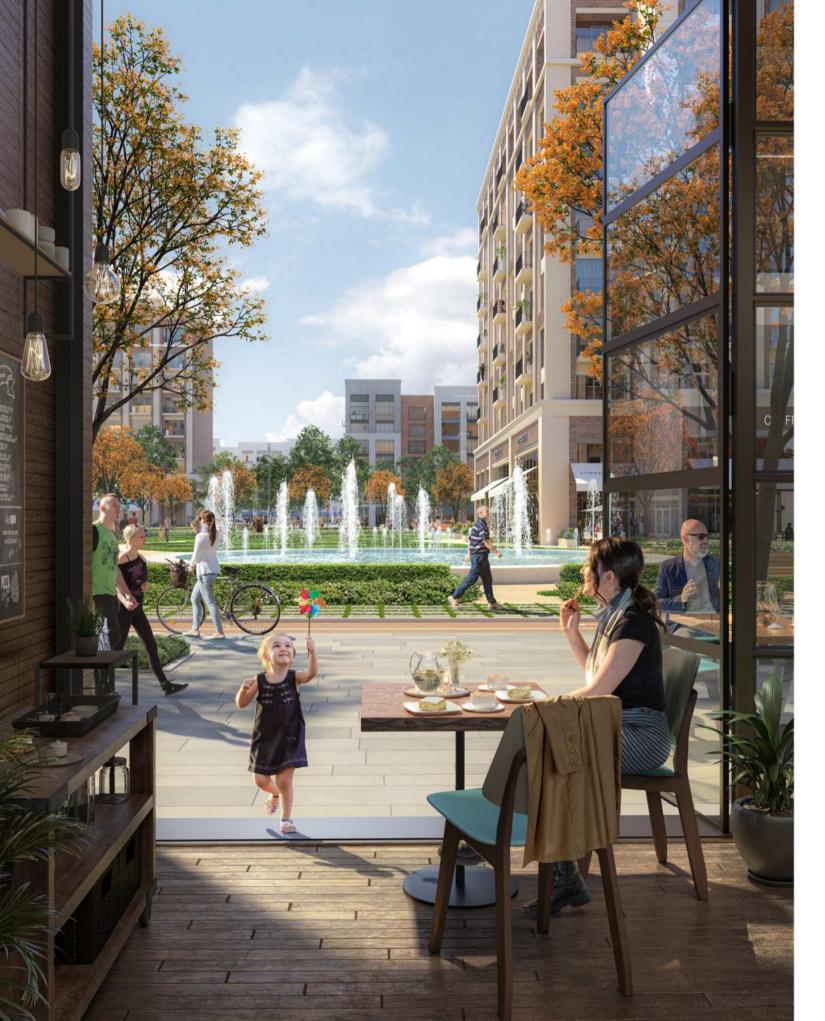

NEIGHBOURHOOD SQUARE

Redefining lifestyle with an open park catering to the neighborhood, with its bespoke details, curated retail boutiques and avant-garde dining experiences.

This pedestrian friendly space located in the neighboring first phase of construction will also become a space for entertainment and special events.





Retail

Restaurants & Cafes



(L L L L L

Art Sculptures

Park





Outdoor Events

Ice Rink





Kid's Play Area

Picnic Areas





RESIDENTIAL CLUB

North Waterfront provides a unique experience that combines the benefits of neighborhood living with exclusive amenities and services.

The Residential club, conveniently situated within a walking distance, offers elegantly styled spaces exclusive to residents, enriching contemporary living with comfort and effortless access to premium amenities.





Cinema

Games Area



E A 53-68

Co-working Area

Event Room

12 NORTH WATERFRONT | ELORA







Gym

Meeting Rooms





Children's Place

Cafe



A Forest Park has been integrated into the development, by designing usable spaces into the existing landscape. This park blends well into the harmonious outdoor spaces that make this neighborhood more green.



Cycling Track

FOREST PARK

Lush green spine with walkways, cycling trail and playgrounds for children are characteristic to this phase of North Waterfront.



Play Areas

Green Trails







ELORA offers the best of both worlds: private living amidst nature and urban connectivity. Residents can enjoy a rich lifestyle and luxurious escape from the hustle and bustle of city life.

Designed to be in perfect harmony with the environment, ELORA is located a 5-minute walk from the Forest Park and promenade, offering a new sense of leisure in the neighborhood.

Create the best family moments in your neighborhood with the ultimate amenities, kindergarten, supermarkets, cafes, gym, and the vibrant Neighborhood Square and Lakeside Park in close proximity.

EL()RA











Refined interiors of common areas prioritize your comfort and privacy. Expansive windows flood the lobby space with natural light, fostering an open and welcoming ambience.

INTERIOR

 Designer lobbies with panoramic glazing & elegant styling

• Elegantly designed hallways

 Dedicated storage for strollers and pet paw-washing facilities

Arrive at your private landscaped courtyard, complete with a workout zone and play areas for children. Explore your next chapter in a haven of ELORA infinite possibilities!




1 BEDROOM TYPE A

1 BR

APARTMENT AREA	
BALCONY AREA	2.76 (0.83 m ²) - 6.73 (2.02 m ²)
NET AREA	



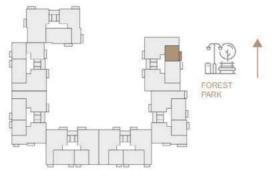




1 BEDROOM TYPE C


1 BR

APARTMENT AREA	
BALCONY AREA	22 (0.97 m ²) - 3.31 (0.99 m ²)
NET AREA	47.53 m ² - 47.85 m ²

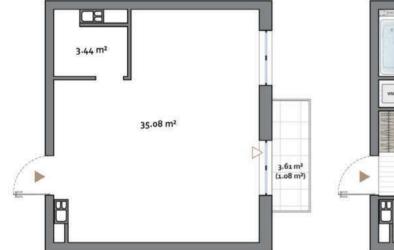





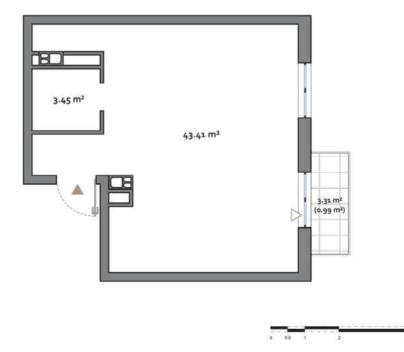



Disclaimer

All room dimensions are in metric and measured to structural elements and exclude wall finishes and construction tolerances.
All dimensions have been provided by our consultant architects.
All materials, dimensions, features and amenities are approximate at the time of printing.
Actual area may vary from unit direction may vary from unit to unit. Drawings not to scale. The developer reserves the right to make revisions to the floor plans and any features, materials, dimensions, drawings and amenities mentioned in this brochure without notice.

Disclaimer

All room dimensions are in metric and measured to structural elements and exclude wall finishes and construction tolerances.
All dimensions have been provided by our consultant architects.
All materials, dimensions, features and amenities are approximate at the time of printing.
Actual area may vary from unit direction may vary from unit to unit. Drawings not to scale. The developer reserves the right to make revisions to the floor plans and any features, materials, dimensions, drawings and amenities mentioned in this brochure without notice.

KEY PLAN 1-6 FLOORS



AN




2 BEDROOM TYPE B

2 BR

APARTMENT AREA	52.39 m ² - 59.75 m ²
BALCONY AREA	3.39 (1.02 m ²) - 6.18 (1.85 m ²)
NET AREA	

KEY PLAN 2-10 FLOORS

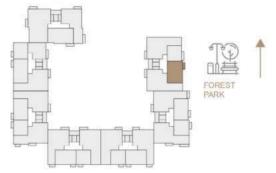

NVV NORTH WATERFRONT A


3 BEDROOM TYPE B

3 BR

APARTMENT AR	EA89.73 m² - 90.94 m²
BALCONY AREA	
NET AREA	

MASTER BEDROOM 3.2 x 4.2 M



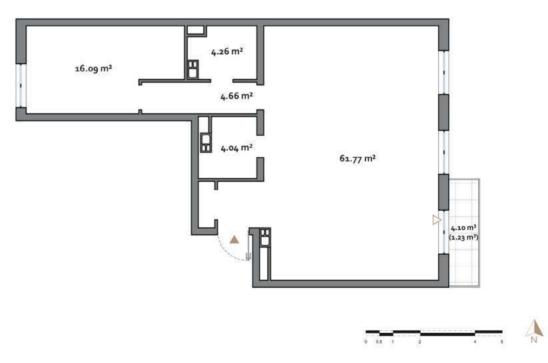

WC

R

AN 0.5 1 2

Disclaimer

All room dimensions are in metric and measured to structural elements and exclude wall finishes and construction tolerances.
All dimensions have been provided by our consultant architects.
All materials, dimensions, features and amenities are approximate at the time of printing.
Actual area may vary from unit direction may vary from unit to unit. Drawings not to scale. The developer reserves the right to make revisions to the floor plans and any features, materials, dimensions, drawings and amenities mentioned in this brochure without notice.

Disclaimer

All room dimensions are in metric and measured to structural elements and exclude wall finishes and construction tolerances.
All dimensions have been provided by our consultant architects.
All materials, dimensions, features and amenities are approximate at the time of printing.
Actual area may vary from unit direction may vary from unit to unit. Drawings not to scale. The developer reserves the right to make revisions to the floor plans and any features, materials, dimensions, drawings and amenities mentioned in this brochure without notice.

KEY PLAN 2-10 FLOORS








3 BEDROOM TYPE C

APARTMENT AREA	
BALCONY AREA	6.58 (1.98 m²) - 12.78 (3.83 m²)
NET AREA	



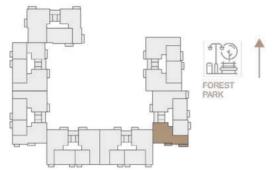


NVV NORTH WATERFRONT)RA


4 BEDROOM TYPE A

4 BR

APARTMENT AREA	
BALCONY AREA	7.24 (2.17 m ²) - 9.35 (2.81 m ²)
NET AREA	



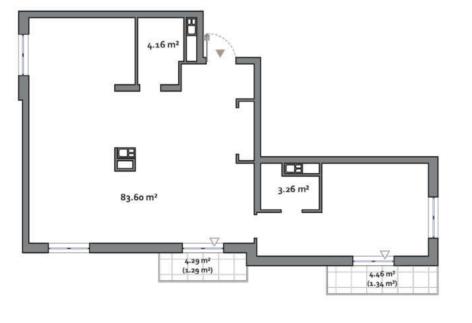

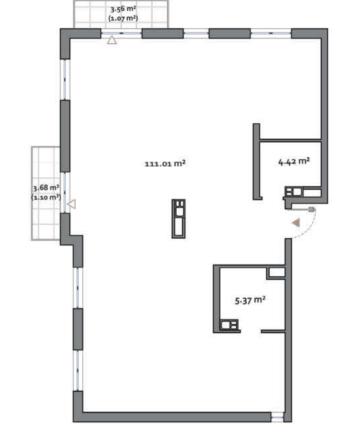

Disclaimer

AN

0 0.5 1

2

Disclaimer

All room dimensions are in metric and measured to structural elements and exclude wall finishes and construction tolerances.
All dimensions have been provided by our consultant architects.
All materials, dimensions, features and amenities are approximate at the time of printing.
Actual area may vary from unit direction may vary from unit to unit. Drawings not to scale. The developer reserves the right to make revisions to the floor plans and any features, materials, dimensions, drawings and amenities mentioned in this brochure without notice.

All room dimensions are in metric and measured to structural elements and exclude wall finishes and construction tolerances.
All dimensions have been provided by our consultant architects.
All materials, dimensions, features and amenities are approximate at the time of printing.
Actual area may vary from unit direction may vary from unit to unit. Drawings not to scale. The developer reserves the right to make revisions to the floor plans and any features, materials, dimensions, drawings and amenities mentioned in this brochure without notice.

KEY PLAN 1-6 FLOORS










4 BEDROOM TYPE B


4 BR

APARTMENT AREA	
BALCONY AREA 13.:	11 (3.93 m ²) - 13.12 (3.93 m ²)
NET AREA	138.72 m ² - 140.10 m ²



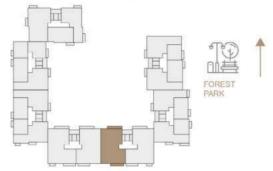

NOTES ABOUT YOUR NEW APARTMENT

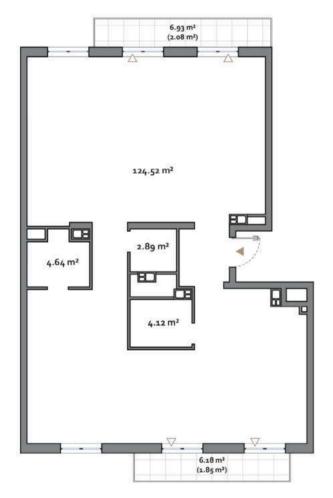





Disclaimer

All room dimensions are in metric and measured to structural elements and exclude wall finishes and construction tolerances.
All dimensions have been provided by our consultant architects.
All materials, dimensions, features and amenities are approximate at the time of printing.
Actual area may vary from stated area and unit direction may vary from unit to unit. Drawings not to scale. The developer reserves the right to make revisions to the floor plans and any features, materials, dimensions, drawings and amenities mentioned in this brochure without notice.

ELORA

NORTHWATERFRONT.BY



International number: +375 17 311-6888 Toll-free number: 8-801-100-3888 North Waterfront Sales Center, Sverdlova str. 11, Minsk

