


NVV NORTH WATERFRONT



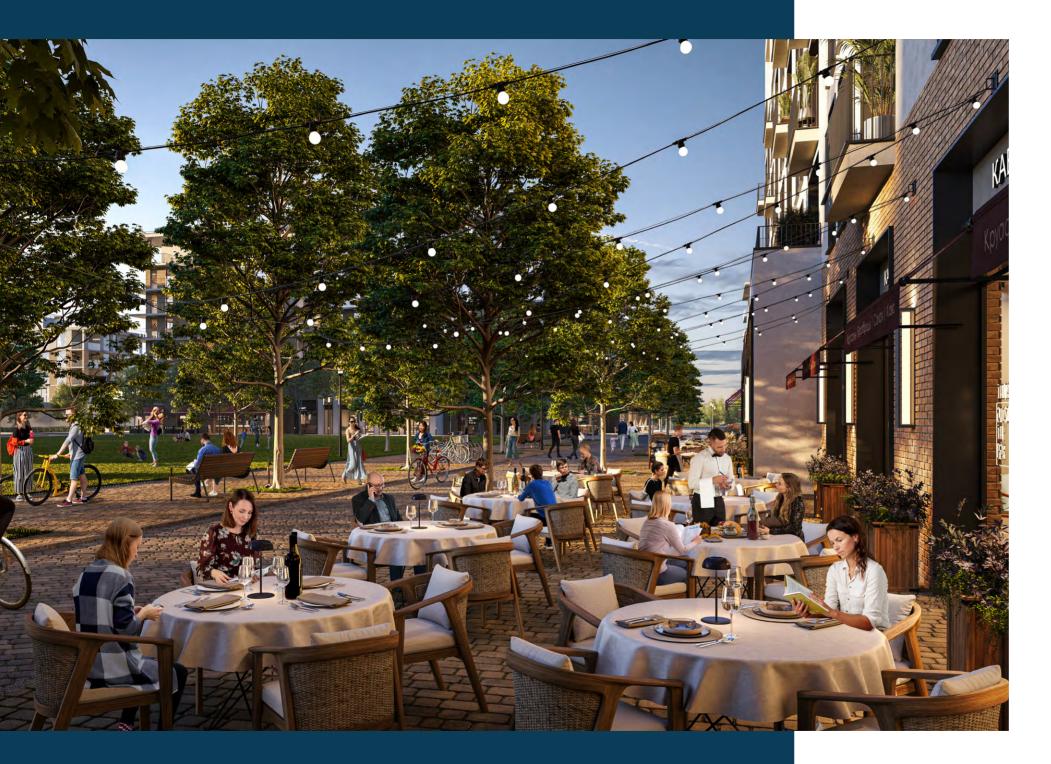


NORTH WATERFRONT An exciting new destination for Belarus

We have diverted the status quo towards prioritizing residents' well-being and experiences, focusing on the importance of quality amenities and resident's lifestyles by bringing the most incredible designers and architects to deliver world-class communities.

The North Waterfront development is a bold new vision for a waterfront community in the heart of the capital that looks to the future whilst drawing inspiration from the neighborhood's rich history.



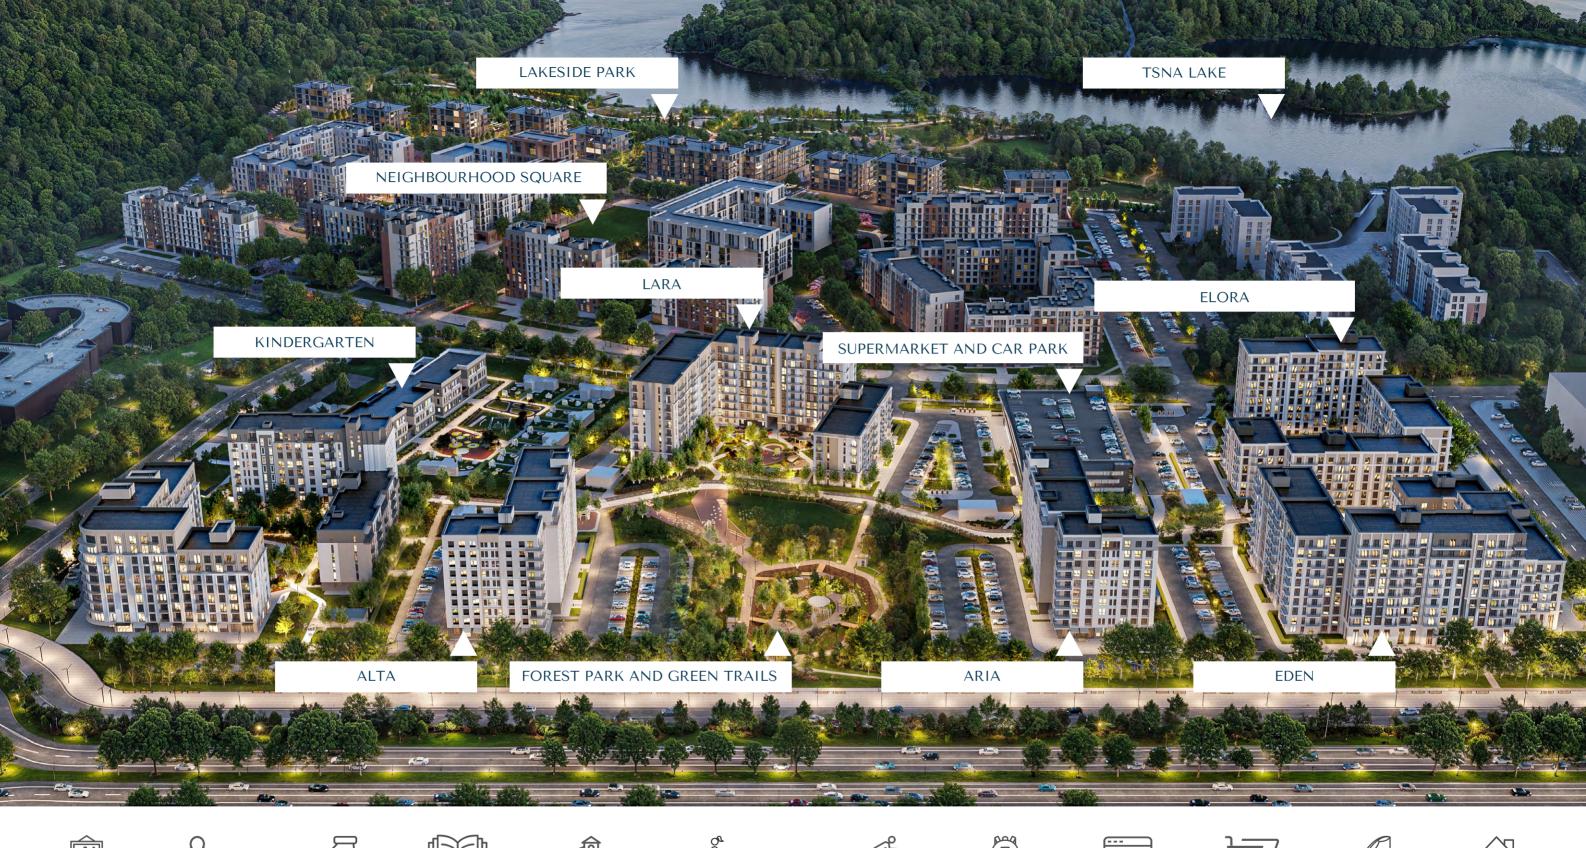







Parks



















Exhibition Center Ice Rink

Schools

Kid's Play Areas

Dog Parks

Cycling Track K

Kindergartens

IT University



Supermarkets



Fishing Pier



Medical Centers



LAKESIDE PARK

Residents of North Waterfront will be able to enjoy the modern and healthy environment created by the Lakeside Park.

The park offers a wonderful atmosphere perfect for relaxing and socializing amidst a captivating blend of natural beauty and immersive attractions.





Green Parks

Art Sculptures





Cycling Track

Jogging Trail





Fishing Pier

Urban Beach





Amphitheater

Sports Areas



Barbecue Areas


Picnic Areas



Kid's Play Area



Cafes

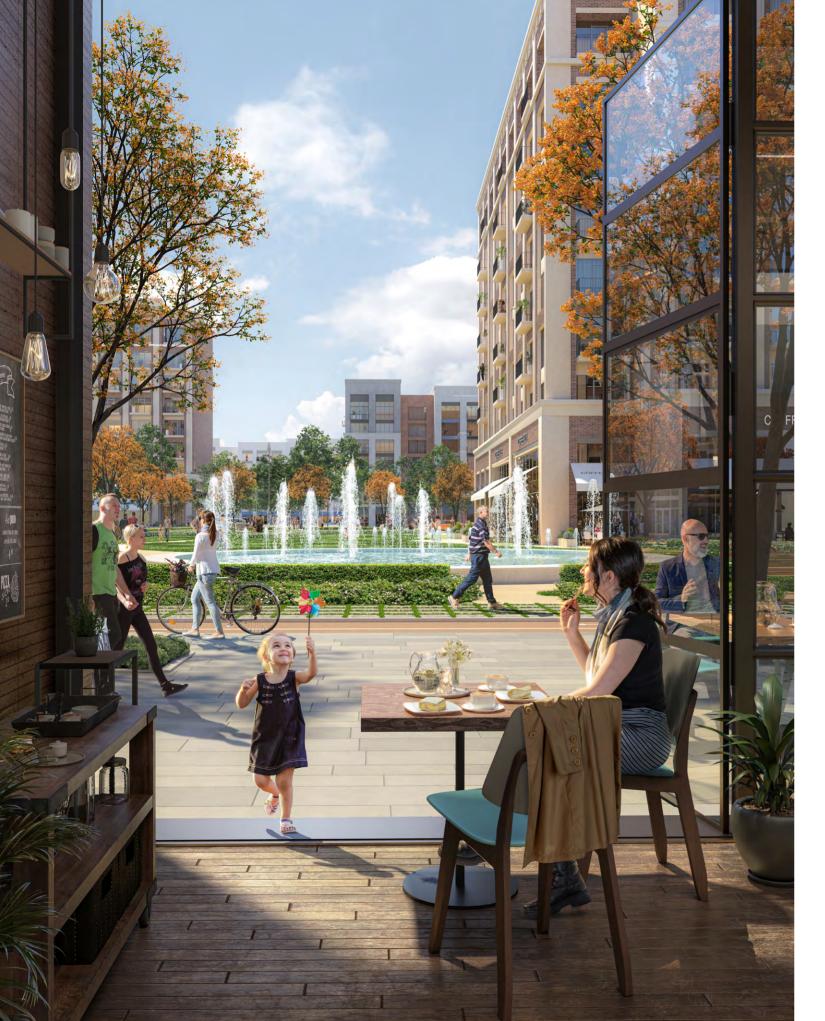

NEIGHBOURHOOD SQUARE

Redefining lifestyle with an open park catering to the neighborhood, with its bespoke details, curated retail boutiques and avant-garde dining experiences.

This pedestrian friendly space located in the neighboring first phase of construction will also become a space for entertainment and special events.





Retail

Restaurants & Cafes



Art Sculptures

Park





Outdoor Events

Ice Rink



Kid's Play Area



Picnic Areas





RESIDENTIAL CLUB

North Waterfront provides a unique experience that combines the benefits of neighborhood living with exclusive amenities and services.

The Residential club, conveniently situated within a walking distance, offers elegantly styled spaces exclusive to residents, enriching contemporary living with comfort and effortless access to premium amenities.





Cinema

Games Area





Co-working Area

Event Room





Gym

Meeting Rooms





Children's Place

Cafe



FOREST PARK

A Forest Park has been integrated into the development, by designing usable spaces into the existing landscape. This park blends well into the harmonious outdoor spaces that make this neighborhood more green.



Cycling Track

Lush green spine with walkways, cycling trail and playgrounds for children are characteristic to this phase of North Waterfront.







Green Trails

Play Areas





LARA

LARA is located in a family-friendly area, making it suitable for a secure and private home. The house is positioned in front of the Forest Park providing residents with stunning picturesque views.

Also a few steps away from this special modern architecture merged with decorative elements, you can find yourself surrounded by the most salient utilities for a perfect life: supermarket, kindergarten, school, Neighborhood Square, cafes and restaurants.

PARKSIDE LIVING









LARA has a direct access to an intimate courtyard-park with its diverse locations. Create your own gratifying lifestyle with North Waterfront!

INTERIOR

Feel the warm hospitality and the comforting environment at our lobby, where every detail echoes peace and harmony. The spacious halls and common areas create a comfortable and enjoyable experience detailed with curated interiors.

- Designer lobbies with panoramic glazing & elegant styling
 - Elegantly designed hallways

• Dedicated storage for strollers and pet paw-washing facilities



1 BR

1 BEDROOM TYPE A

APARTMENT AREA 46.70 m ² - 50.00 m ²	2
BALCONY AREA)
NET AREA 46.70 m ² - 52.70 m ²	2

KEY PLAN 3-10 FLOORS





<──


1 BR

NW NORTH WATERFRONT


LARA

1 BEDROOM TYPE B

APARTMENT AREA	
BALCONY AREA3.	38 (1.01 m²) - 7.69 (2.31 m²)
NET AREA	59.91 m ² - 65.20 m ²

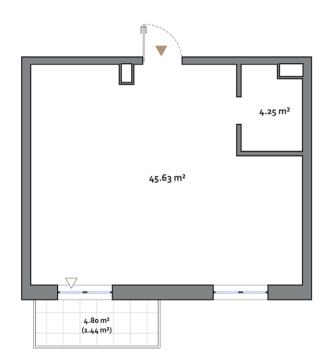



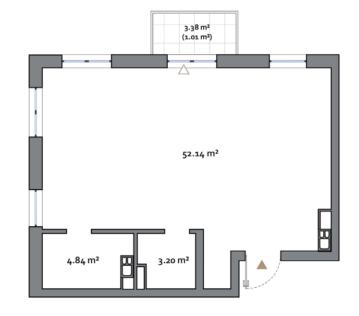




Disclaimer

Disclaimer

All room dimensions are in metric and measured to structural elements and exclude wall finishes and construction tolerances.
All dimensions have been provided by our consultant architects.
All materials, dimensions, features and amenities are approximate at the time of printing.
Actual area may vary from unit direction may vary from unit to unit. Drawings not to scale. The developer reserves the right to make revisions to the floor plans and any features, materials, dimensions, drawings and amenities mentioned in this brochure without notice.

All room dimensions are in metric and measured to structural elements and exclude wall finishes and construction tolerances.
All dimensions have been provided by our consultant architects.
All materials, dimensions, features and amenities are approximate at the time of printing.
Actual area may vary from unit direction may vary from unit to unit. Drawings not to scale. The developer reserves the right to make revisions to the floor plans and any features, materials, dimensions, drawings and amenities mentioned in this brochure without notice.

KEY PLAN 3-10 FLOORS

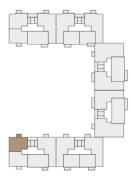









2 BR

2 BEDROOM TYPE E

APARTMENT AREA	76.86 m ² - 80.18 m ²
BALCONY AREA3.59	(1.08 m²) - 7.89 (2.37 m²)
NET AREA	78.31 m ² - 82.57 m ²

KEY PLAN 3-10 FLOORS



FOREST PARK

-


NW NORTH WATERFRONT

LARA


2 BR

2 BEDROOM TYPE H

APARTMENT AREA	
BALCONY AREA3	.38 (1.01 m²) - 7.69 (2.31 m²)
NET AREA	

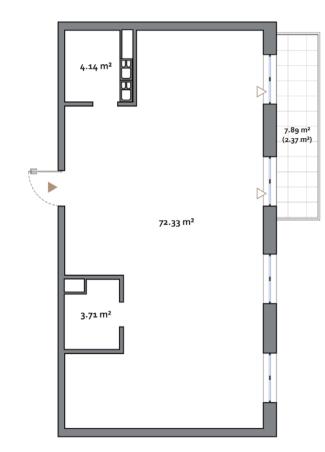



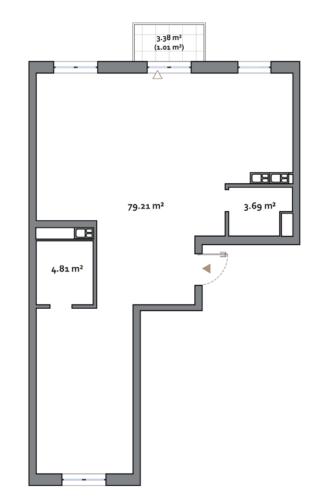


Disclaimer

All room dimensions are in metric and measured to structural elements and exclude wall finishes and construction tolerances.
All dimensions have been provided by our consultant architects.
All materials, dimensions, features and amenities are approximate at the time of printing.
Actual area may vary from unit direction may vary from unit to unit. Drawings not to scale. The developer reserves the right to make revisions to the floor plans and any features, materials, dimensions, drawings and amenities mentioned in this brochure without notice.

Disclaimer

All room dimensions are in metric and measured to structural elements and exclude wall finishes and construction tolerances.
All dimensions have been provided by our consultant architects.
All materials, dimensions, features and amenities are approximate at the time of printing.
Actual area may vary from unit direction may vary from unit to unit. Drawings not to scale. The developer reserves the right to make revisions to the floor plans and any features, materials, dimensions, drawings and amenities mentioned in this brochure without notice.

KEY PLAN 3-10 FLOORS

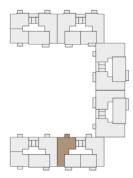







 A_{N}





2 BEDROOM TYPEI

APARTMENT AREA	
BALCONY AREA6	.34 (1.90 m²) - 7.14 (2.14 m²)
NET AREA	





FOREST PARK

-




NW NORTH WATERFRONT LARA

3 BEDROOM TYPE A


APARTMENT AREA	99.68 m²
NET AREA	99.68 m²



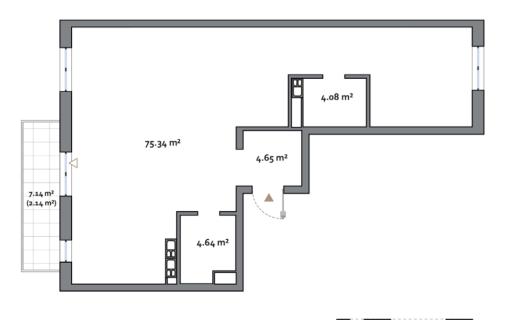

Disclaimer


All room dimensions are in metric and measured to structural elements and exclude wall finishes and construction tolerances.
All dimensions have been provided by our consultant architects.
All materials, dimensions, features and amenities are approximate at the time of printing.
Actual area may vary from unit direction may vary from unit to unit. Drawings not to scale. The developer reserves the right to make revisions to the floor plans and any features, materials, dimensions, drawings and amenities mentioned in this brochure without notice.

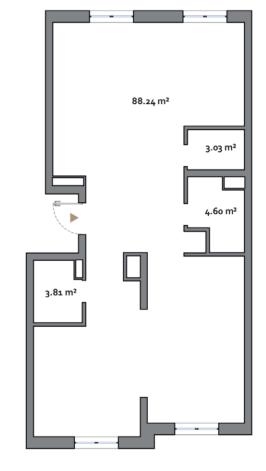

Disclaimer

All room dimensions are in metric and measured to structural elements and exclude wall finishes and construction tolerances.
All dimensions have been provided by our consultant architects.
All materials, dimensions, features and amenities are approximate at the time of printing.
Actual area may vary from unit direction may vary from unit to unit. Drawings not to scale. The developer reserves the right to make revisions to the floor plans and any features, materials, dimensions, drawings and amenities mentioned in this brochure without notice.

KEY PLAN 1 FLOOR

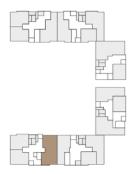











3 BEDROOM TYPE B


APARTMENT AREA	111.40 m ² - 112.15 m ²
BALCONY AREA3.44	(1.03 m²) - 6.47 (1.94 m²)
NET AREA	112.15 m ² - 113.64 m ²


KEY PLAN 3-10 FLOORS



FOREST PARK -



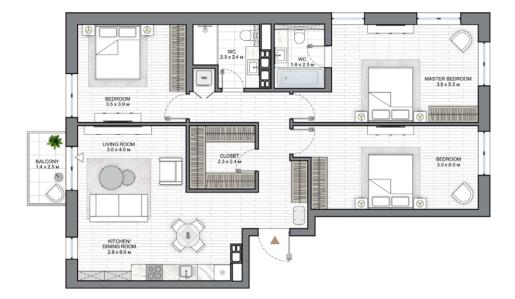

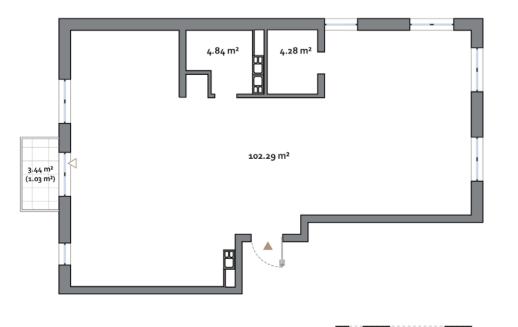

Disclaimer

All room dimensions are in metric and measured to structural elements and exclude wall finishes and construction tolerances.
All dimensions have been provided by our consultant architects.
All materials, dimensions, features and amenities are approximate at the time of printing.
Actual area may vary from stated area and uncil direction may vary from unit to unit. Drawings not to scale. The developer reserves the right to make revisions to the floor plans and any features, materials, dimensions, drawings and amenities mentioned in this brochure without notice.

LARA

NORTHWATERFRONT.BY



International number: +375 17 311-6888 Toll-free number: 8-801-100-3888 North Waterfront Sales Center, Sverdlova str. 11, Minsk

