







North Waterfront

An exciting new destination for Belarus

The North Waterfront development is a bold new vision for a waterfront community in the heart of the capital that looks to the future whilst drawing inspiration from the neighborhood's rich history.

We have diverted the status quo towards prioritizing residents' well-being and experiences, focusing on the importance of quality amenities and resident's lifestyles by bringing the most incredible designers and architects to deliver world-class communities.

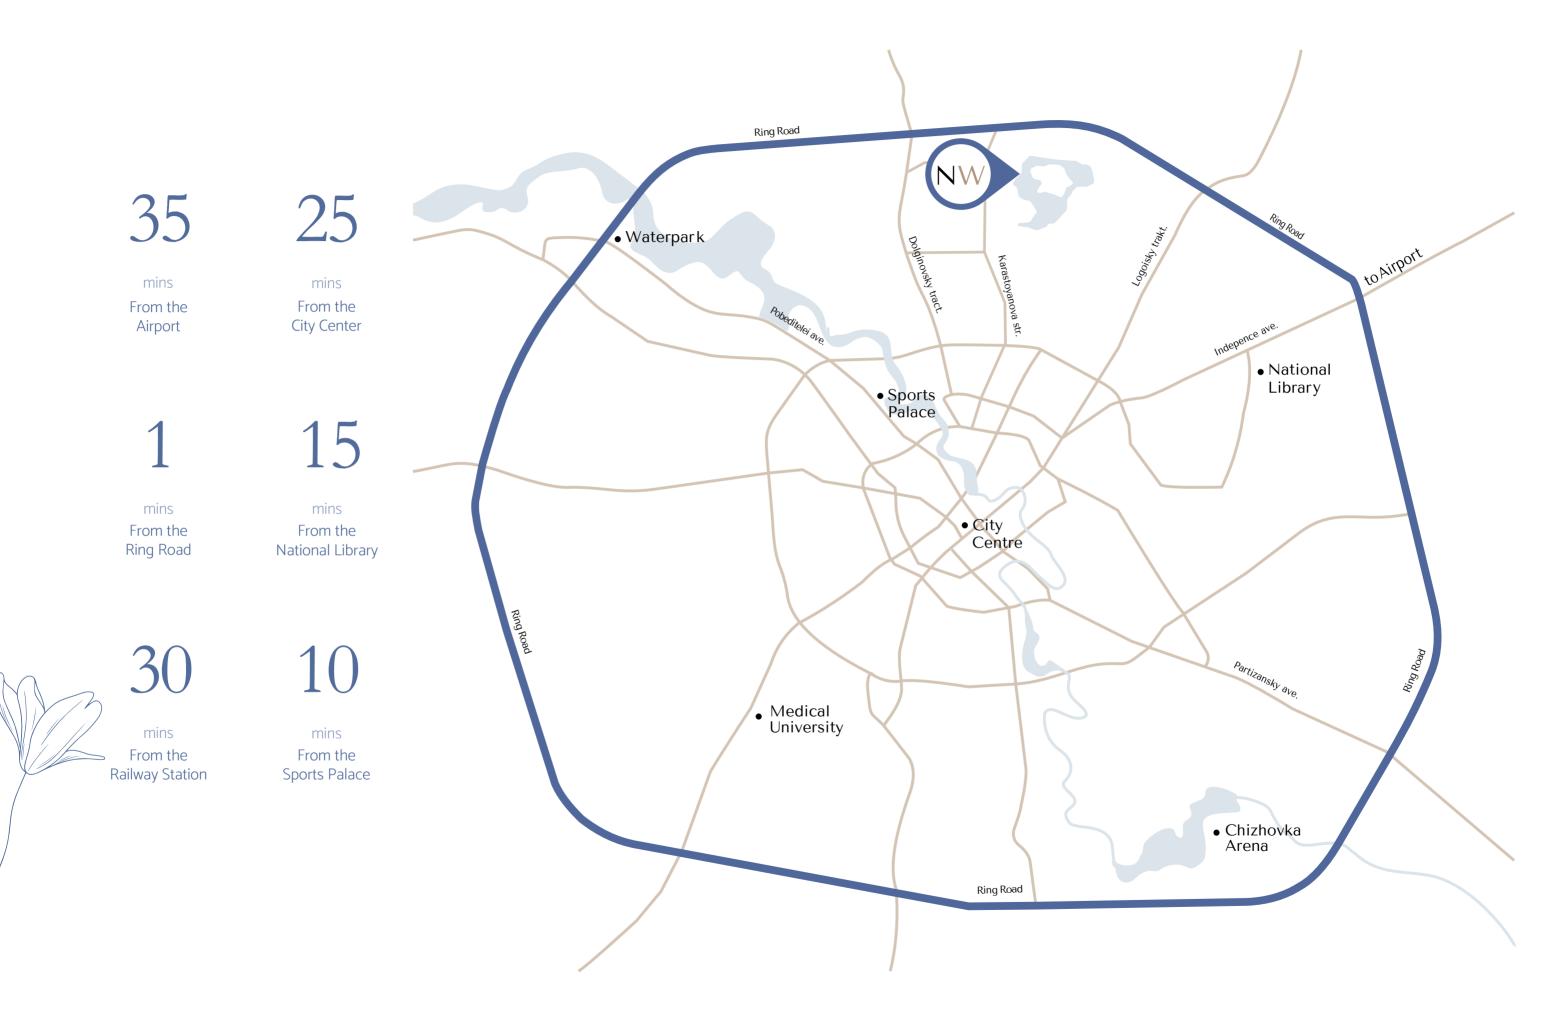

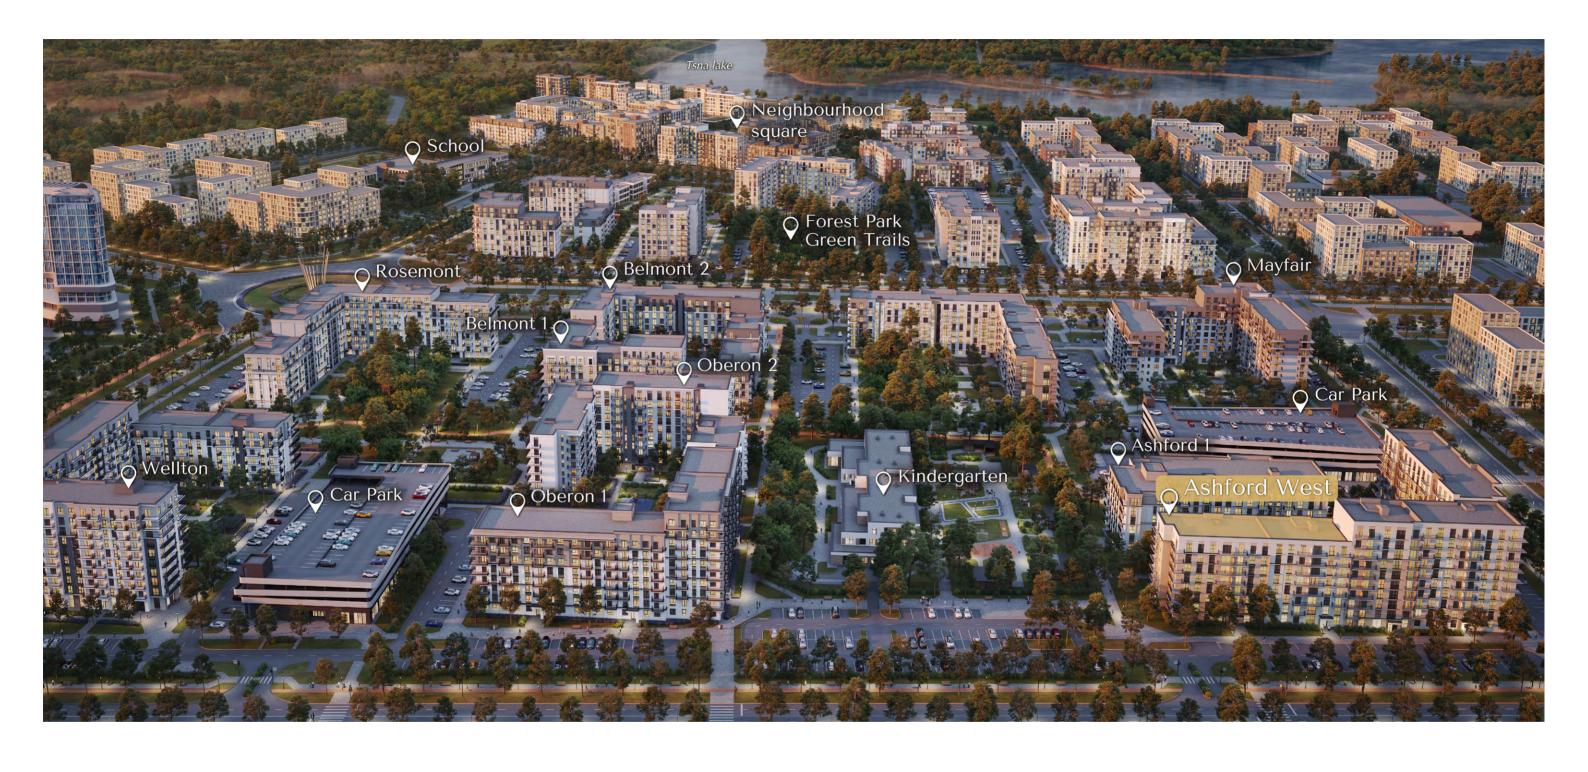

























Schools

Kid's Play Areas

Dog Parks

Cycling Track

Kindergartens

IT University

Supermarkets

Fishing Pier

Medical Centers

Lakeside Park

Residents of North Waterfront will be able to enjoy the modern and healthy environment created by the Lakeside Park.

The park offers a wonderful atmosphere perfect for relaxing and socializing amidst a captivating blend of natural beauty and immersive attractions.















Urban Beach

Green Parks

Amphitheater









Cycling Track

Jogging Trail

Barbecue Areas

Picnic Areas

Kid's Play Area

Cafes





NORTH WATERFRONT | ASHFORD WEST _____



Neighbourhood Square

Redefining lifestyle with an open park catering to the neighborhood, with its bespoke details, curated retail boutiques and avant-garde dining experiences.

This pedestrian friendly space located in the neighboring district will also become a space for entertainment and special events.









Restaurants & Cafes

Outdoor Events

Christmas Tree









Art Sculptures

Green Lawn

Kid's Play Area

Picnic Areas



Residential Club

North Waterfront provides a unique experience that combines the benefits of neighborhood living with exclusive amenities and services.

The Residential Club, conveniently situated within a walking distance, offers elegantly styled spaces exclusive to residents, enriching contemporary living with comfort and effortless access to premium amenities.







Co-working Areas



Event Room



Children's Place



Table Tennis














Ashford West

ASHFORD WEST is a place where architecture, nature, and everyday comfort come together in perfect balance. Nestled among quiet green streets and private courtyards, this home offers more than just living space – it offers a lifestyle shaped by tranquility and thoughtful design.

Here, every detail invites you to slow down, connect, and enjoy the simple pleasures of daily life.

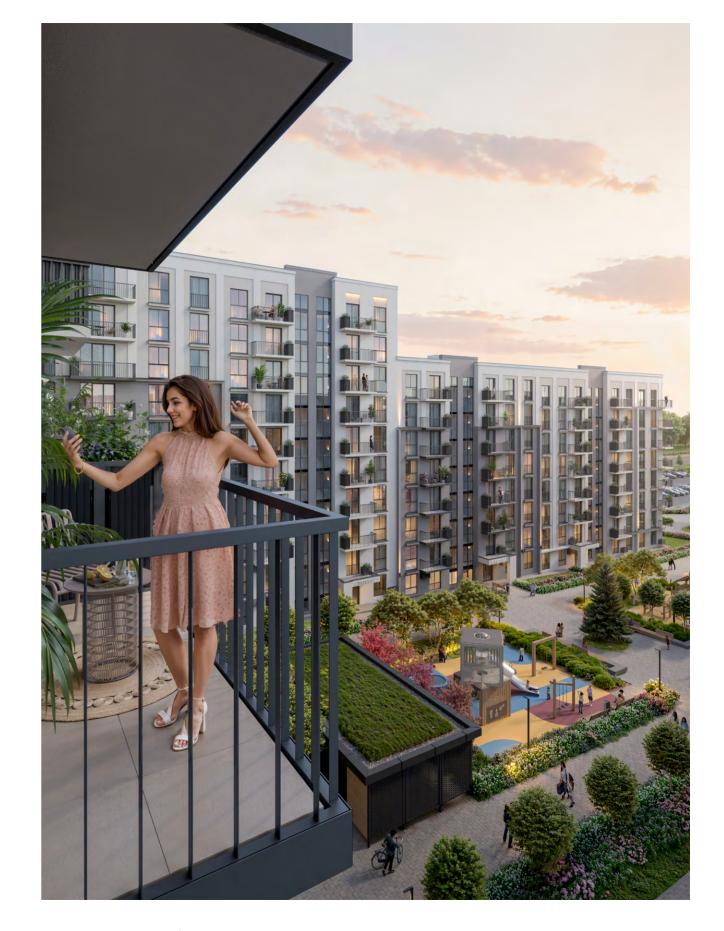







Interiors

The interiors of ASHFORD WEST combine light, space, and timeless elegance. Open layouts create freedom for your ideas, while floor-to-ceiling windows bring in natural light and offer views of the greenery outside.

Each corner of your home – from the stylish entrance to the cozy living spaces – is designed to offer a sense of calm and well-being.

- Designer lobbies with panoramic glazing & elegant styling
- · Elegantly designed hallways
- Dedicated storage for strollers
- · Pet paw-washing facilities





ASHFORD WEST offers a selection of homes that suit different life stories – from airy studios apartments to spacious four-bedroom residences for families. Each home is carefully planned to make the most of space and light, creating an environment where you can feel truly at ease



ST


NVV NORTH WATERFRONT

Ashford West

STUDIO **TYPE A**


APARTMENT AREA.....29.50 m² - 29.80 m² BALCONY AREA......3.74 (1.12 m²) NET AREA29.80 m² - 30.70 m²

KEY PLAN 2-8 FLOORS

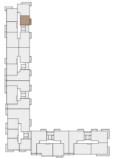





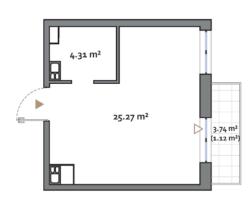





Disclaimer

- 1. All room dimensions are in metric and measured to structural elements and exclude wall finishes and construction tolerances.
 2. All dimensions have been provided by our consultant architects.
 3. All materials, dimensions, features and amenities are approximate at the time of printing.
 4. Actual area may vary from stated area and until direction may vary from unit to unit. Drawings not to scale. The developer reserves the right to make revisions to the floor plans and any features, materials, dimensions, drawings and amenities mentioned in this brochure without notice.

1 BR

NVV NORTH WATERFRONT

Ashford West


1 BEDROOM TYPE D

| APARTMENT AREA | 42.42 m² - 42.44 m² |
|----------------|---------------------------------------------|
| BALCONY AREA | 4.42 (1.33 m²) |
| NFT ARFA | /2.// m ² - /2.75 m ² |

KEY PLAN 2-8 FLOORS





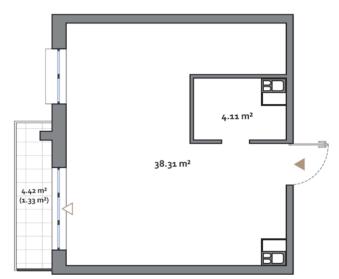







- 1. All room dimensions are in metric and measured to structural elements and exclude wall finishes and construction tolerances.
 2. All dimensions have been provided by our consultant architects.
 3. All materials, dimensions, features and amenities are approximate at the time of printing.
 4. Actual area may vary from a stated area and unit direction may vary from unit to unit. Drawings not to scale. The developer reserves the right to make revisions to the floor plans and any features, materials, dimensions, drawings and amenities mentioned in this brochure without notice.





NORTH WATERFRONT

Ashford West

1 BEDROOM TYPE F

APARTMENT AREA...... 46.04 m² - 46.08 m² BALCONY AREA......7.27 (2.18 m²) - 7.29 (2.19 m²)

KEY PLAN 1-8 FLOORS













Disclaimer

- 1. All room dimensions are in metric and measured to structural elements and exclude wall finishes and construction tolerances.
 2. All dimensions have been provided by our consultant architects.
 3. All materials, dimensions, features and amenities are approximate at the time of printing.
 4. Actual area may vary from stated area and until direction may vary from unit to unit. Drawings not to scale. The developer reserves the right to make revisions to the floor plans and any features, materials, dimensions, drawings and amenities mentioned in this brochure without notice.



NVV NORTH WATERFRONT

Ashford West


1 BEDROOM TYPE G

| APARTMENT AREA | . 47.72 m² - 47.87 m² |
|----------------|---------------------------------------------|
| BALCONY AREA | 6.09 (1.83 m²) |
| NET AREA | 49.55 m ² - 49.70 m ² |

KEY PLAN 2-8 FLOORS





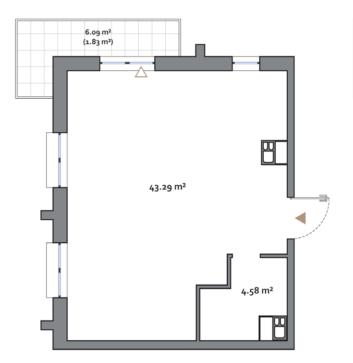









- 1. All room dimensions are in metric and measured to structural elements and exclude wall finishes and construction tolerances.
 2. All dimensions have been provided by our consultant architects.
 3. All materials, dimensions, features and amenities are approximate at the time of printing.
 4. Actual area may vary from a stated area and unit direction may vary from unit to unit. Drawings not to scale. The developer reserves the right to make revisions to the floor plans and any features, materials, dimensions, drawings and amenities mentioned in this brochure without notice.



NORTH WATERFRONT

Ashford West

2 BEDROOM **TYPE A**

APARTMENT AREA......55.09 m² - 67.08 m² BALCONY AREA......3.64 (1.09 m²) -3.74 (1.12 m²) NET AREA55.52 m² - 68.20 m²

KEY PLAN 1-8 FLOORS





4.18 m² 3.31 m² 47.60 m² 3.74 m²



Disclaimer

- All room dimensions are in metric and measured to structural elements and exclude wall finishes and construction tolerances.
 All dimensions have been provided by our consultant architects.
 All materials, dimensions, features and amenities are approximate at the time of printing.
 Actual area may vary from stated area and until direction may vary from unit to unit. Drawings not to scale. The developer reserves the right to make revisions to the floor plans and any features, materials, dimensions, drawings and amenities mentioned in this brochure without notice.





Ashford West

2 BEDROOM TYPE B


APARTMENT AREA........................60.86 m² - 62.18 m² BALCONY AREA...... 3.74 (1.12 m²) - 6.86 (2.06 m²) NET AREA 62.18 m² - 62.88 m²

KEY PLAN 1-8 FLOORS







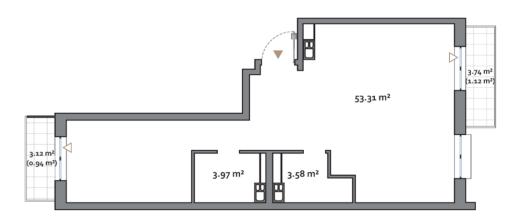





- 1. All room dimensions are in metric and measured to structural elements and exclude wall finishes and construction tolerances.
 2. All dimensions have been provided by our consultant architects.
 3. All materials, dimensions, features and amenities are approximate at the time of printing.
 4. Actual area may vary from a stated area and unit direction may vary from unit to unit. Drawings not to scale. The developer reserves the right to make revisions to the floor plans and any features, materials, dimensions, drawings and amenities mentioned in this brochure without notice.



Ashford West

NORTHWATERFRONT.BY













International number: +375 17 311-6888 Toll-free number: 8-801-100-3888 North Waterfront Sales Center, Sverdlova str. 11, Minsk Tsvirko str. 78, Minsk



